
## PRODUCED BY AN AUTODESK EDUCATIONAL PRODUCT

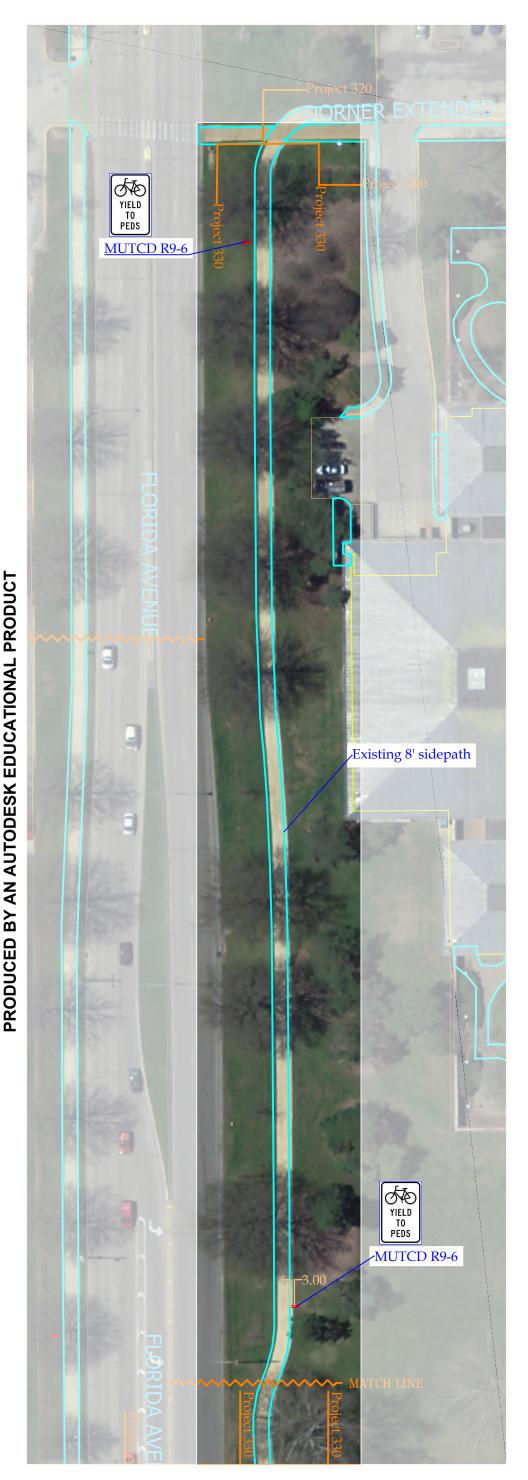



## Notes:


MUTCD R9-6: One signpost with two signs (one facing west, one facing east)

Existing sidewalk could be widened from 8' to 10' if replaced in the future. Due to low bicycle and pedestrian traffic, replacing the sidewalk is not currently a priority. Shared use sidepaths may range from 8-12'. 8' is appropriate where there are sidepaths on both sides of the road, as is the case on this section of Florida Avenue.

Legend: Existing sidewalks Existing buildings Crosswalks Stoplines New road edge New lane lines (yellow) New lane lines (white)

- New sidewalks
- Sign

Landscaped area

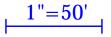



	Facilities & Services	Drawing by: Holly Nelson	Project Number: 330	PROPOSED CAMPUS BICYCLE NETWORK
	LIINOIS	Date: 3/27/2012	Drawing Number: 1/1	ET .
	UNIVERSITY OF ILLINOIS AT URBANA-CHAMPAIGN	F ILLINOIS AT URBANA-CHAMPAIGN Scale: $1'' = 50'$	Description: Florida (North) from Dorner ext. to Lincoln	OVE

## РКОРИСЕР ВҮ АИ АИТОРЕЗК ЕРИСАТІОИАГ РКОРИСТ