

PRODUCED BY AN AUTODESK EDUCATIONAL PRODUCT

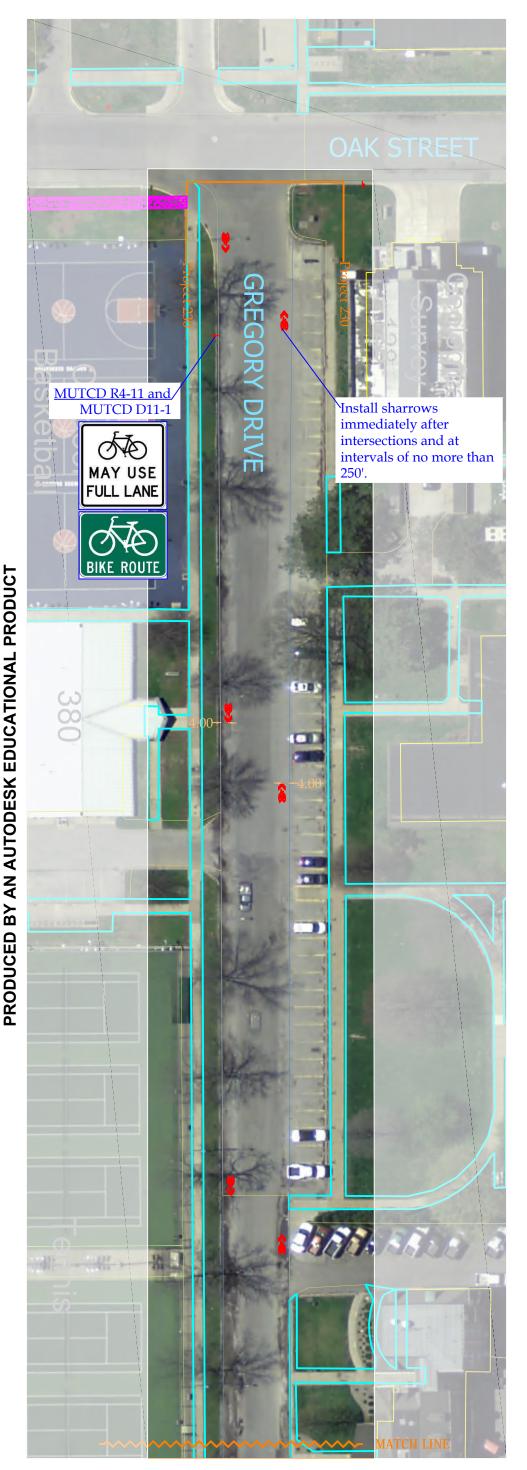

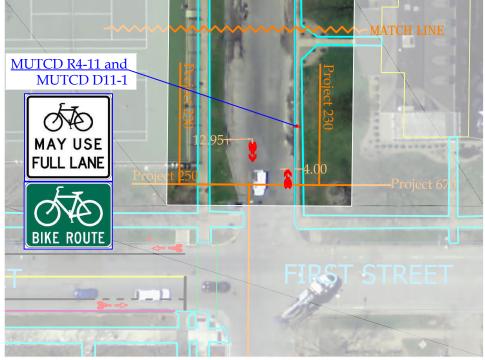

Notes:

Center of shared lane marking should be placed at least 4' from face of south curb and 4' from edge of north roadway (excluding parking area). Place immediately after intersections and at intervals of no more than 250'.

Legend: Existing sidewalks Existing buildings Crosswalks Stoplines New road edge New lane lines (yellow) New lane lines (white) New sidewalks Sign Landscaped area Landscaped area



	Facilities & Services	Drawing by: Holly Nelson	Project Number: 230	PROPOSED CAMPUS BICYCLE NETWORK
	LIINOIS	, ,	Drawing Number: 1/1	ET .
	UNIVERSITY OF ILLINOIS AT URBANA-CHAMPAIGN		Description: Gregory Drive from Oak to First	(SYE)

РКОРИСЕР ВҮ АИ АИТОРЕЗК ЕРИСАТІОИАL РКОРИСТ