


PRODUCED BY AN AUTODESK EDUCATIONAL PRODUCT

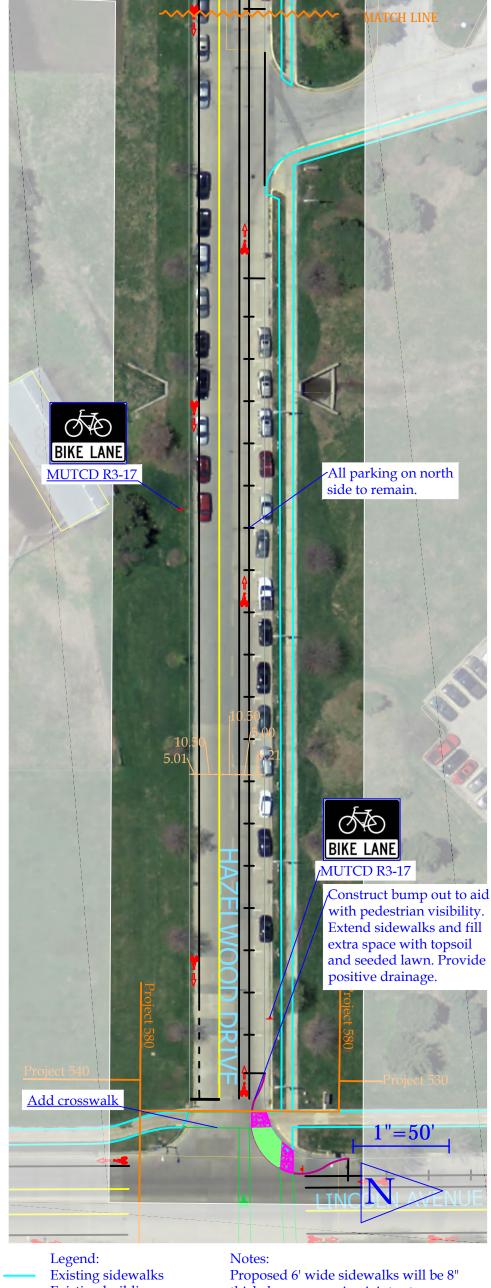

Legend:
Existing sidewalks
Existing buildings
Crosswalks
Stoplines
New road edge
New lane lines (yellow)
New lane lines (white)

New sidewalks
Sign
Landscaped area

Proposed 6' wide sidewalks will be 8" thick, have expansion joints at a maximum of 40' apart, have score joints at a maximum of 6' apart, and provide positive drainage at slope of ¼ inch per foot.

Remove parking on south side. All parking on north side to remain as is.

PROPOSED CAMPUS BICYCLE NETWORK



Drawing by: Holly Nelson	Project Number: 580
Date: 6/11/2012	Drawing Number: 1/1
Scale: 1" = 50'	Description: Hazelwood Drive from Goodwin to Lincoln