

PRODUCED BY AN AUTODESK EDUCATIONAL PRODUCT

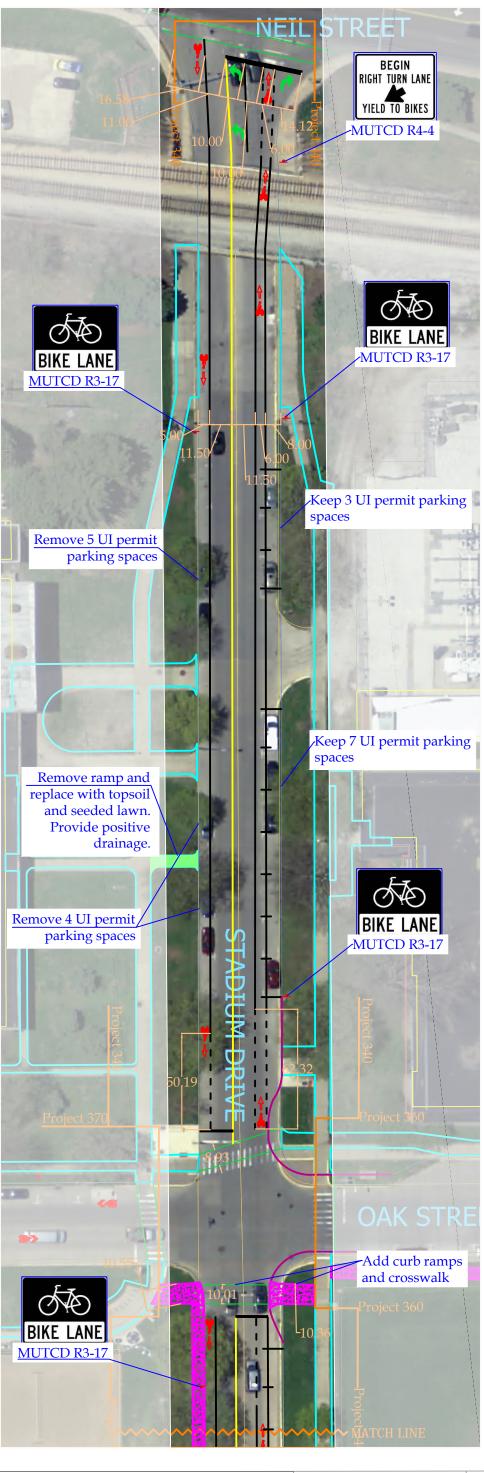

PRODUCED BY AN AUTODESK EDUCATIONAL PRODUCT

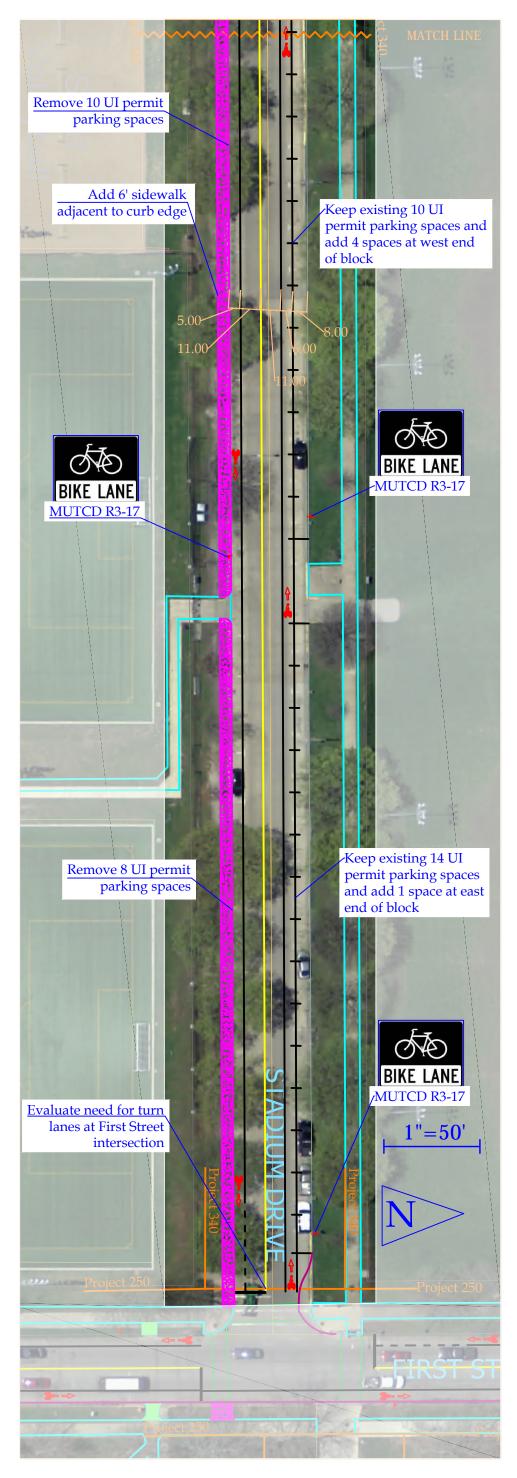

Facilities & Services								
	I	L	L	I	N	O	I	S
	UNIVERSITY OF ILLINOIS AT URBANA-CHAMPAIGN							AIGN

PROPOSED CAMPUS BICYCLE NETWORK

PRODUCED BY AN AUTODESK EDUCATIONAL PRODUCT

Notes:

PRODUCED BY AN AUTODESK EDUCATIONAL PRODUCT

Proposed ramps at east side of Oak Street intersection and sidewalk on south side of Stadium between Oak and First will be 8" thick, have expansion joints at a maximum of 40' apart, have score joints at a maximum of 6' apart, and provide positive drainage at slope of $\frac{1}{4}$ inch per foot. A total of 4,756 sq. ft. of pavement to be added.

Parking changes: Remove all parking on south side of street (total of 27 spaces). Keep existing parking on north side of street and add additional spaces as shown (38 total spaces).

Legend:
Existing sidewalks
Existing buildings
Crosswalks
Stoplines
New road edge
New lane lines (yellow)
New sidewalks
Sign
Landscaped area

1"=50'



