

RED OAK RAIN GARDEN

Urbana, Illinois


Meeting Goals

- Introductions
- History
- Current Condition
- Next Steps

History




Source: Office of Facilities & Services, University of Illinois

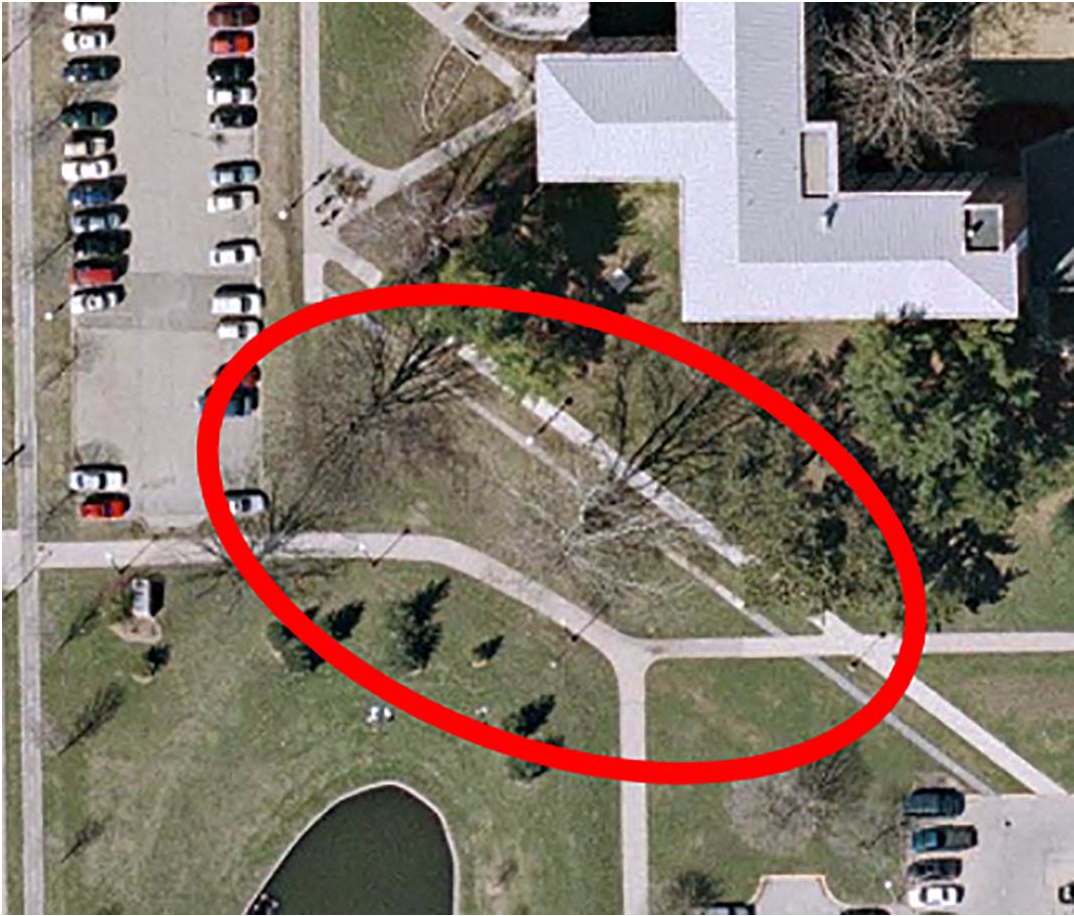

Source: Office of Facilities & Services, University of Illinois





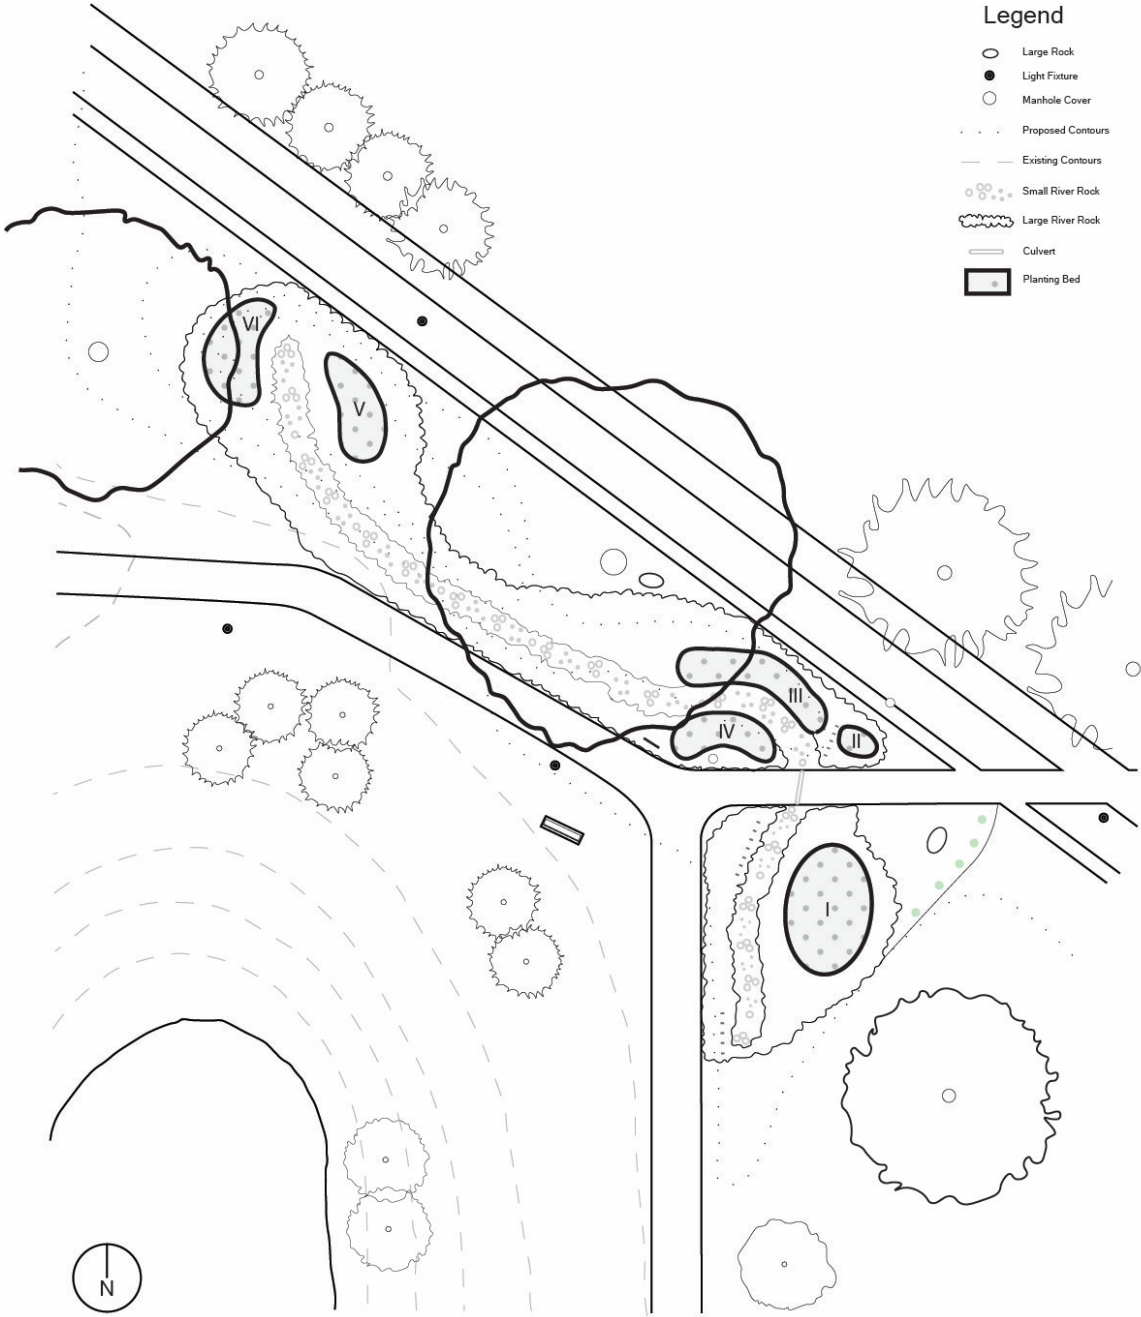

- Legend**
- Large Rock
 - Light Fixture
 - Manhole Cover
 - - - Proposed Contours
 - Existing Contours
 - Small River Rock
 - Large River Rock
 - Culvert
 - ▭ Planting Bed

RED OAK RAIN GARDEN
Master Plan

SCALE: 1" = 40'

20' 60' 100'




September 2007



February 2007




June 2009

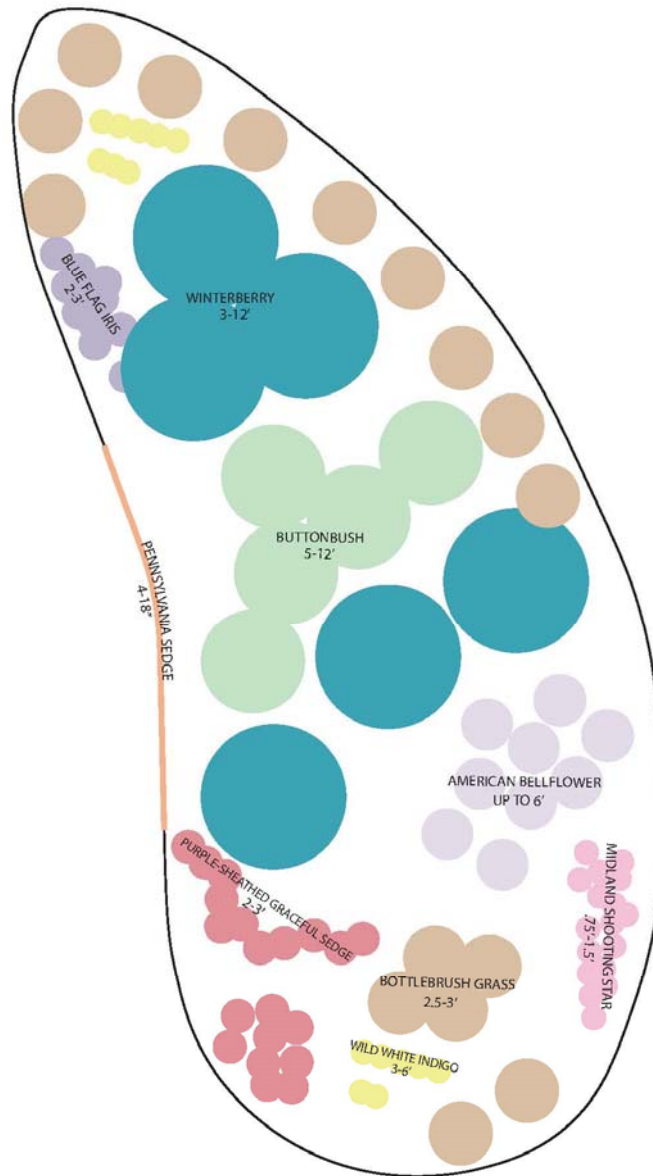

RED OAK RAIN GARDEN

Garden Plan V

Current Condition

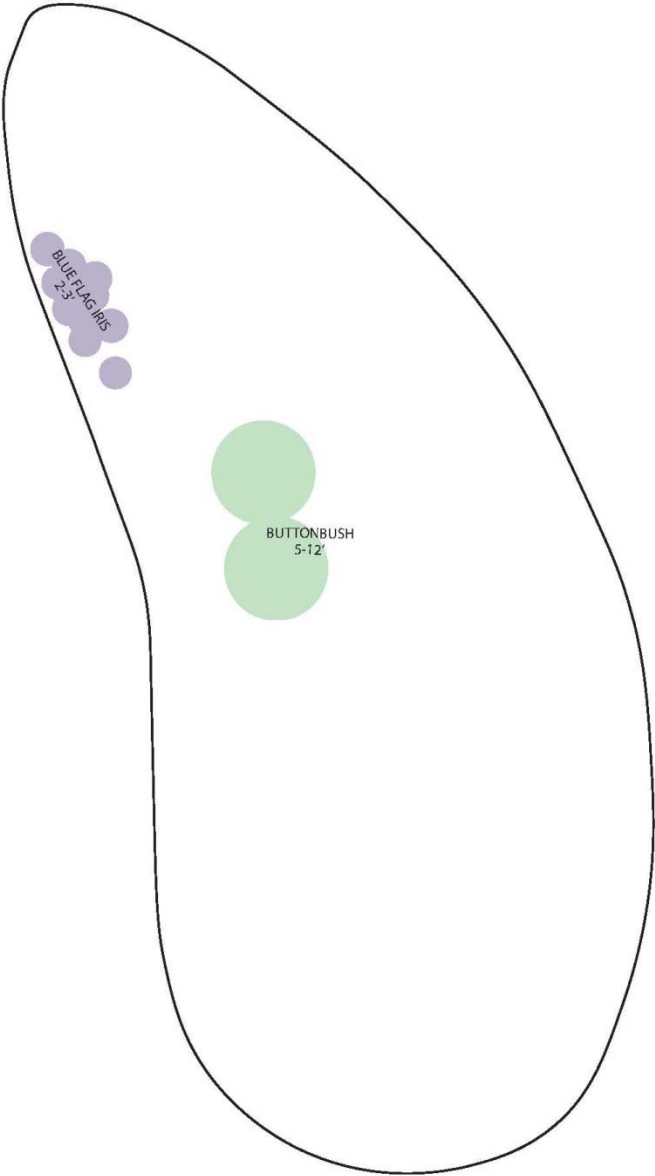

RED OAK RAIN GARDEN
Garden Plan V



May 2017



May 2017



Develop Pruning Schedule



May 2017



May 2017



May 2017




May 2017


Next Steps

- Approval & Feasibility
- Scope
- Necessary Partners (Housing, McKinley,...)
- Extension Outreach Component
- Plant Vendor
- Funding

Preliminary Design Proposal

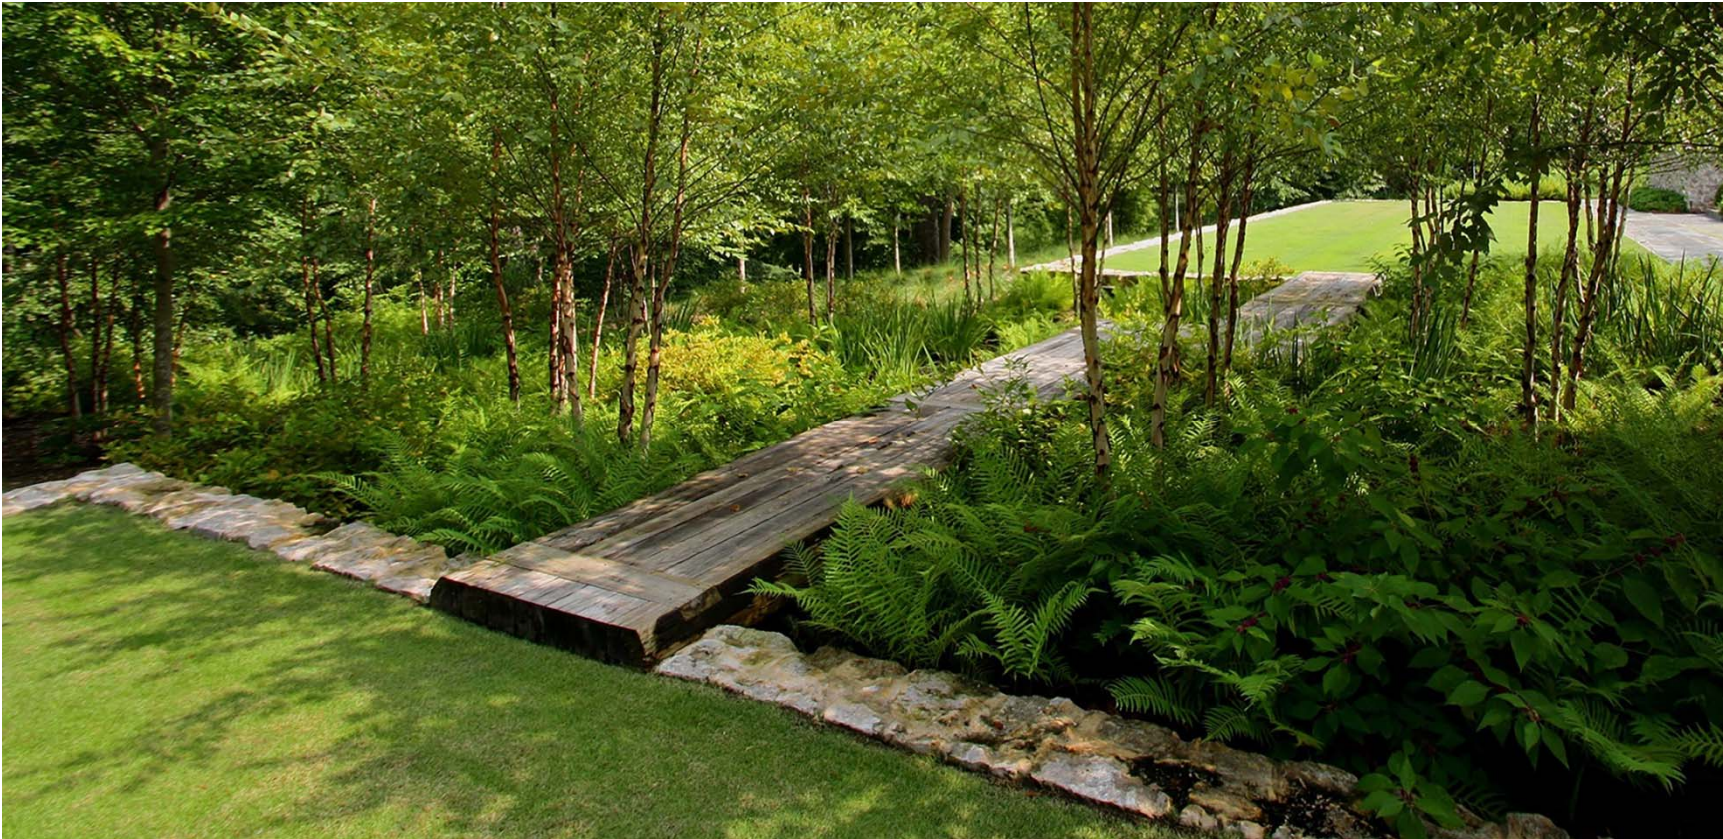

Source: Rebecca A. O'Neal, <https://www.asla.org/2014awards/602.html>

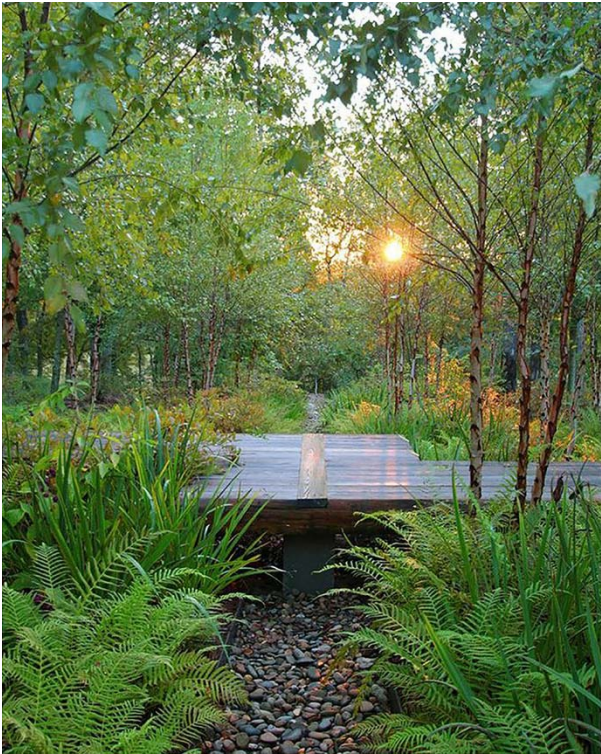

Source: Rebecca A. O'Neal, <https://www.asla.org/2014awards/602.html>



Source: <http://eudaemonicplague.deviantart.com/art/Welcome-to-Busey-Woods-118351869>

