


- MULCH: ADD MERTENSIA OR CLAYTONIA.
- SHRUBS
- EXISTING/REJUVENATE
- NEW PERENNIAL

ENGLISH BUILDING

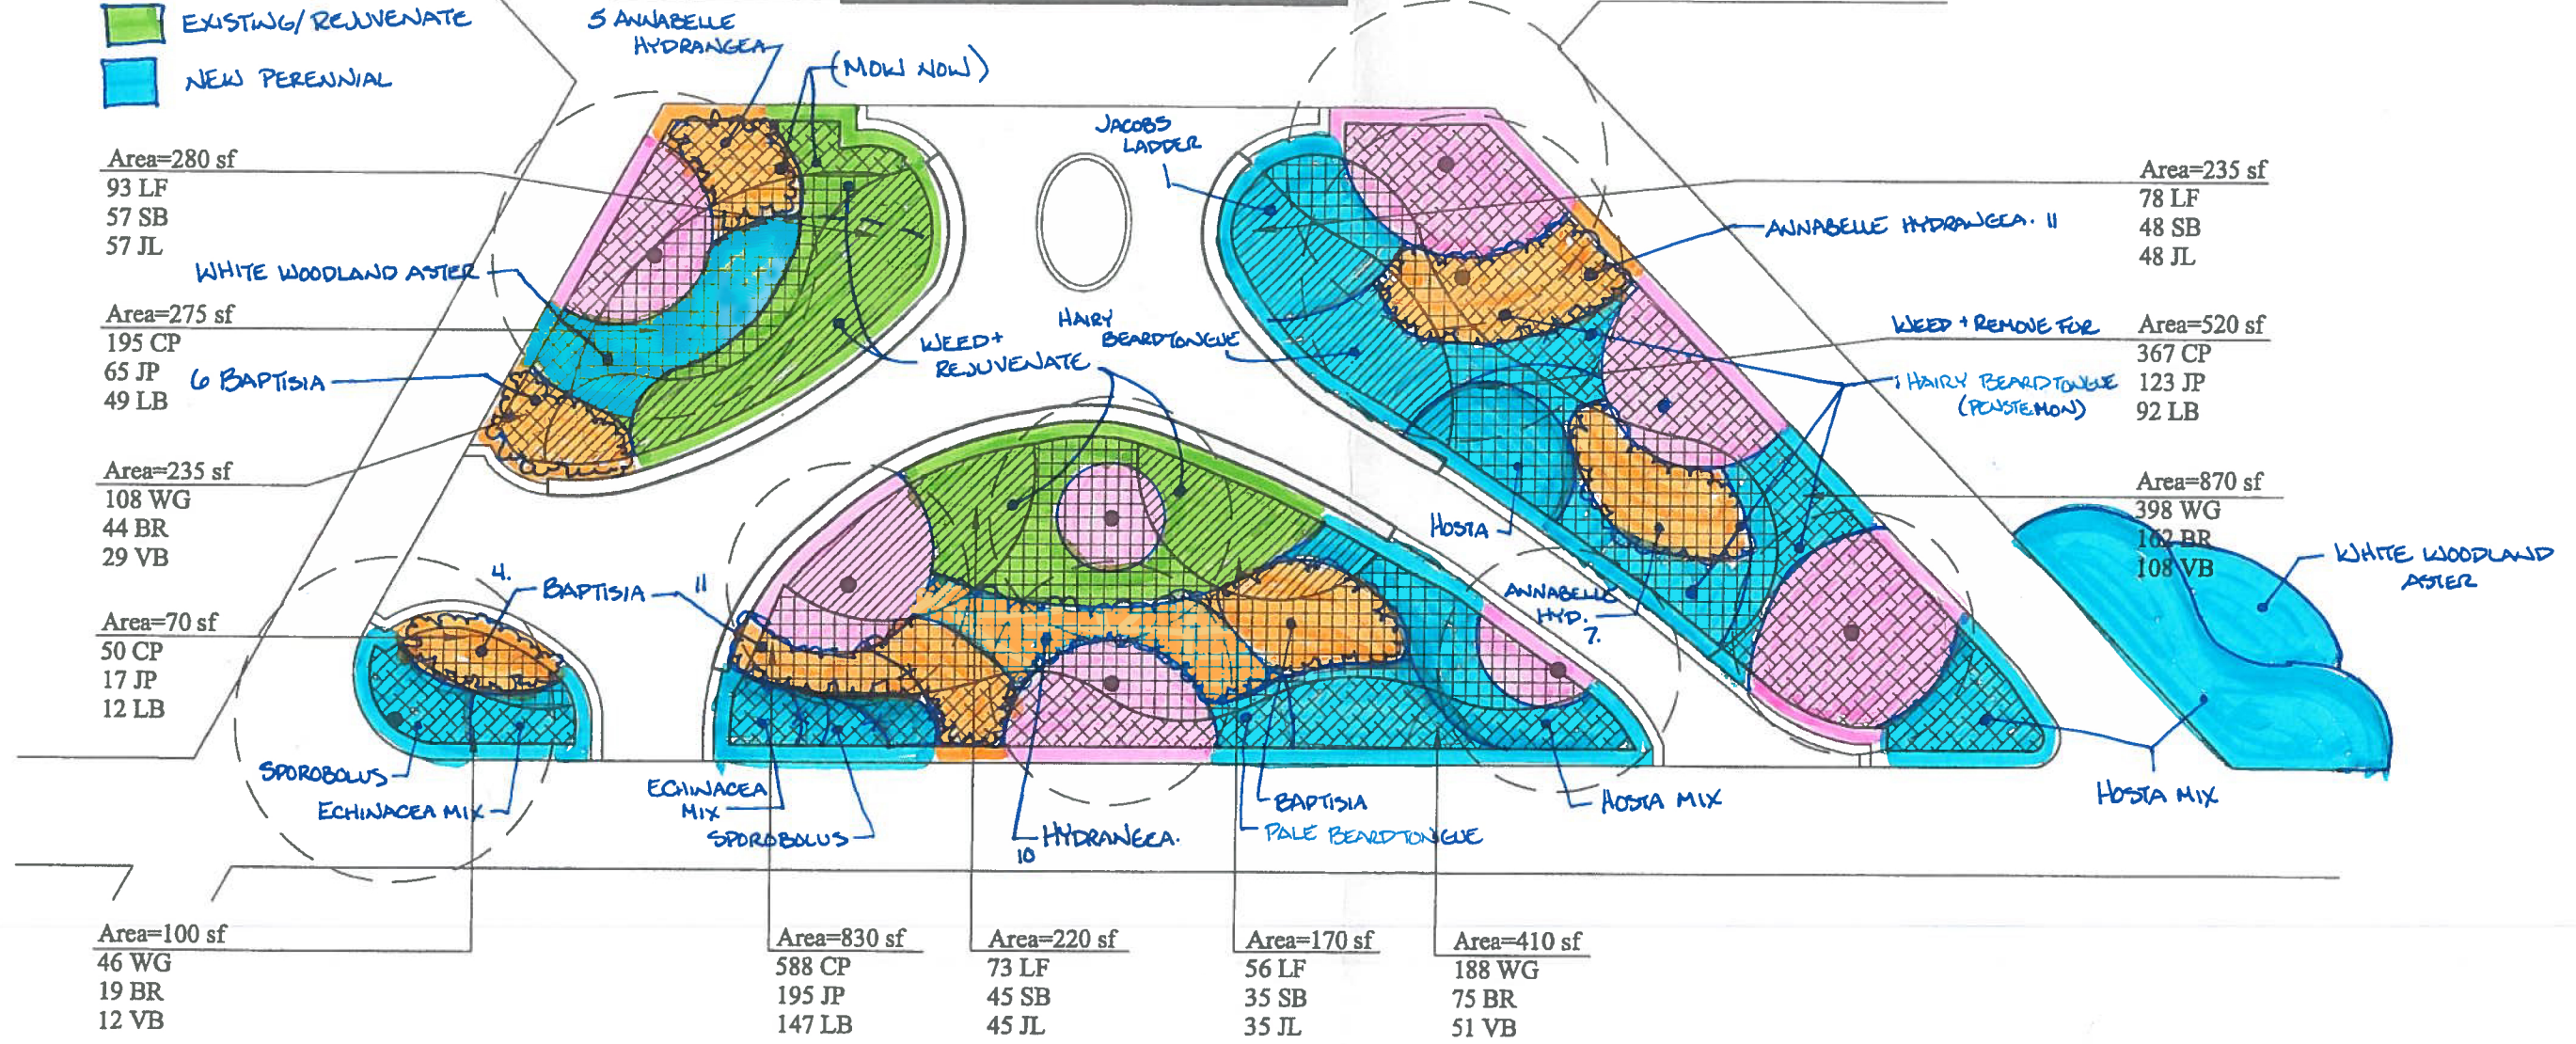

### PLANT LIST

SYMB.	QUAN.	KEY	COMMON NAME	SCIENTIFIC NAME	COMMENTS
	300	LF	Lady Fern	<i>Athyrium filix-femina</i>	15" O.C.
	185	JL	Jacob's Ladder	<i>Pelomonium reptans</i>	-
	185	SB	Spring Beauty	<i>Claytonia virginica</i>	-
	1200	CP	Celadine Poppy	<i>Stylophorum diphyllum</i>	12" O.C.
	400	JP	Jack-in-the-Pulpit	<i>Arisaema triphyllum</i>	-
	300	LB	Large-flowered Bellwort	<i>Uvularia grandiflora</i>	-
	300	BR	Blood Root	<i>Sanguinaria canadensis</i>	-
	200	VB	Virginia Bluebells	<i>Mertensia virginica</i>	-
	740	WG	Wild Geranium	<i>Geranium maculatum</i>	15" O.C.

8.16.2018 REVISION F&S.

PLANTING PLAN  
CHI OMEGA COURTYARD  
OPPFM 11/15/00 UTUC

